



REVISIONS				
ZONE	REV.	DESCRIPTION	DATE	APPROVED
	1	INITIAL RELEASE	3/25/2019	N.BRANNIGAN

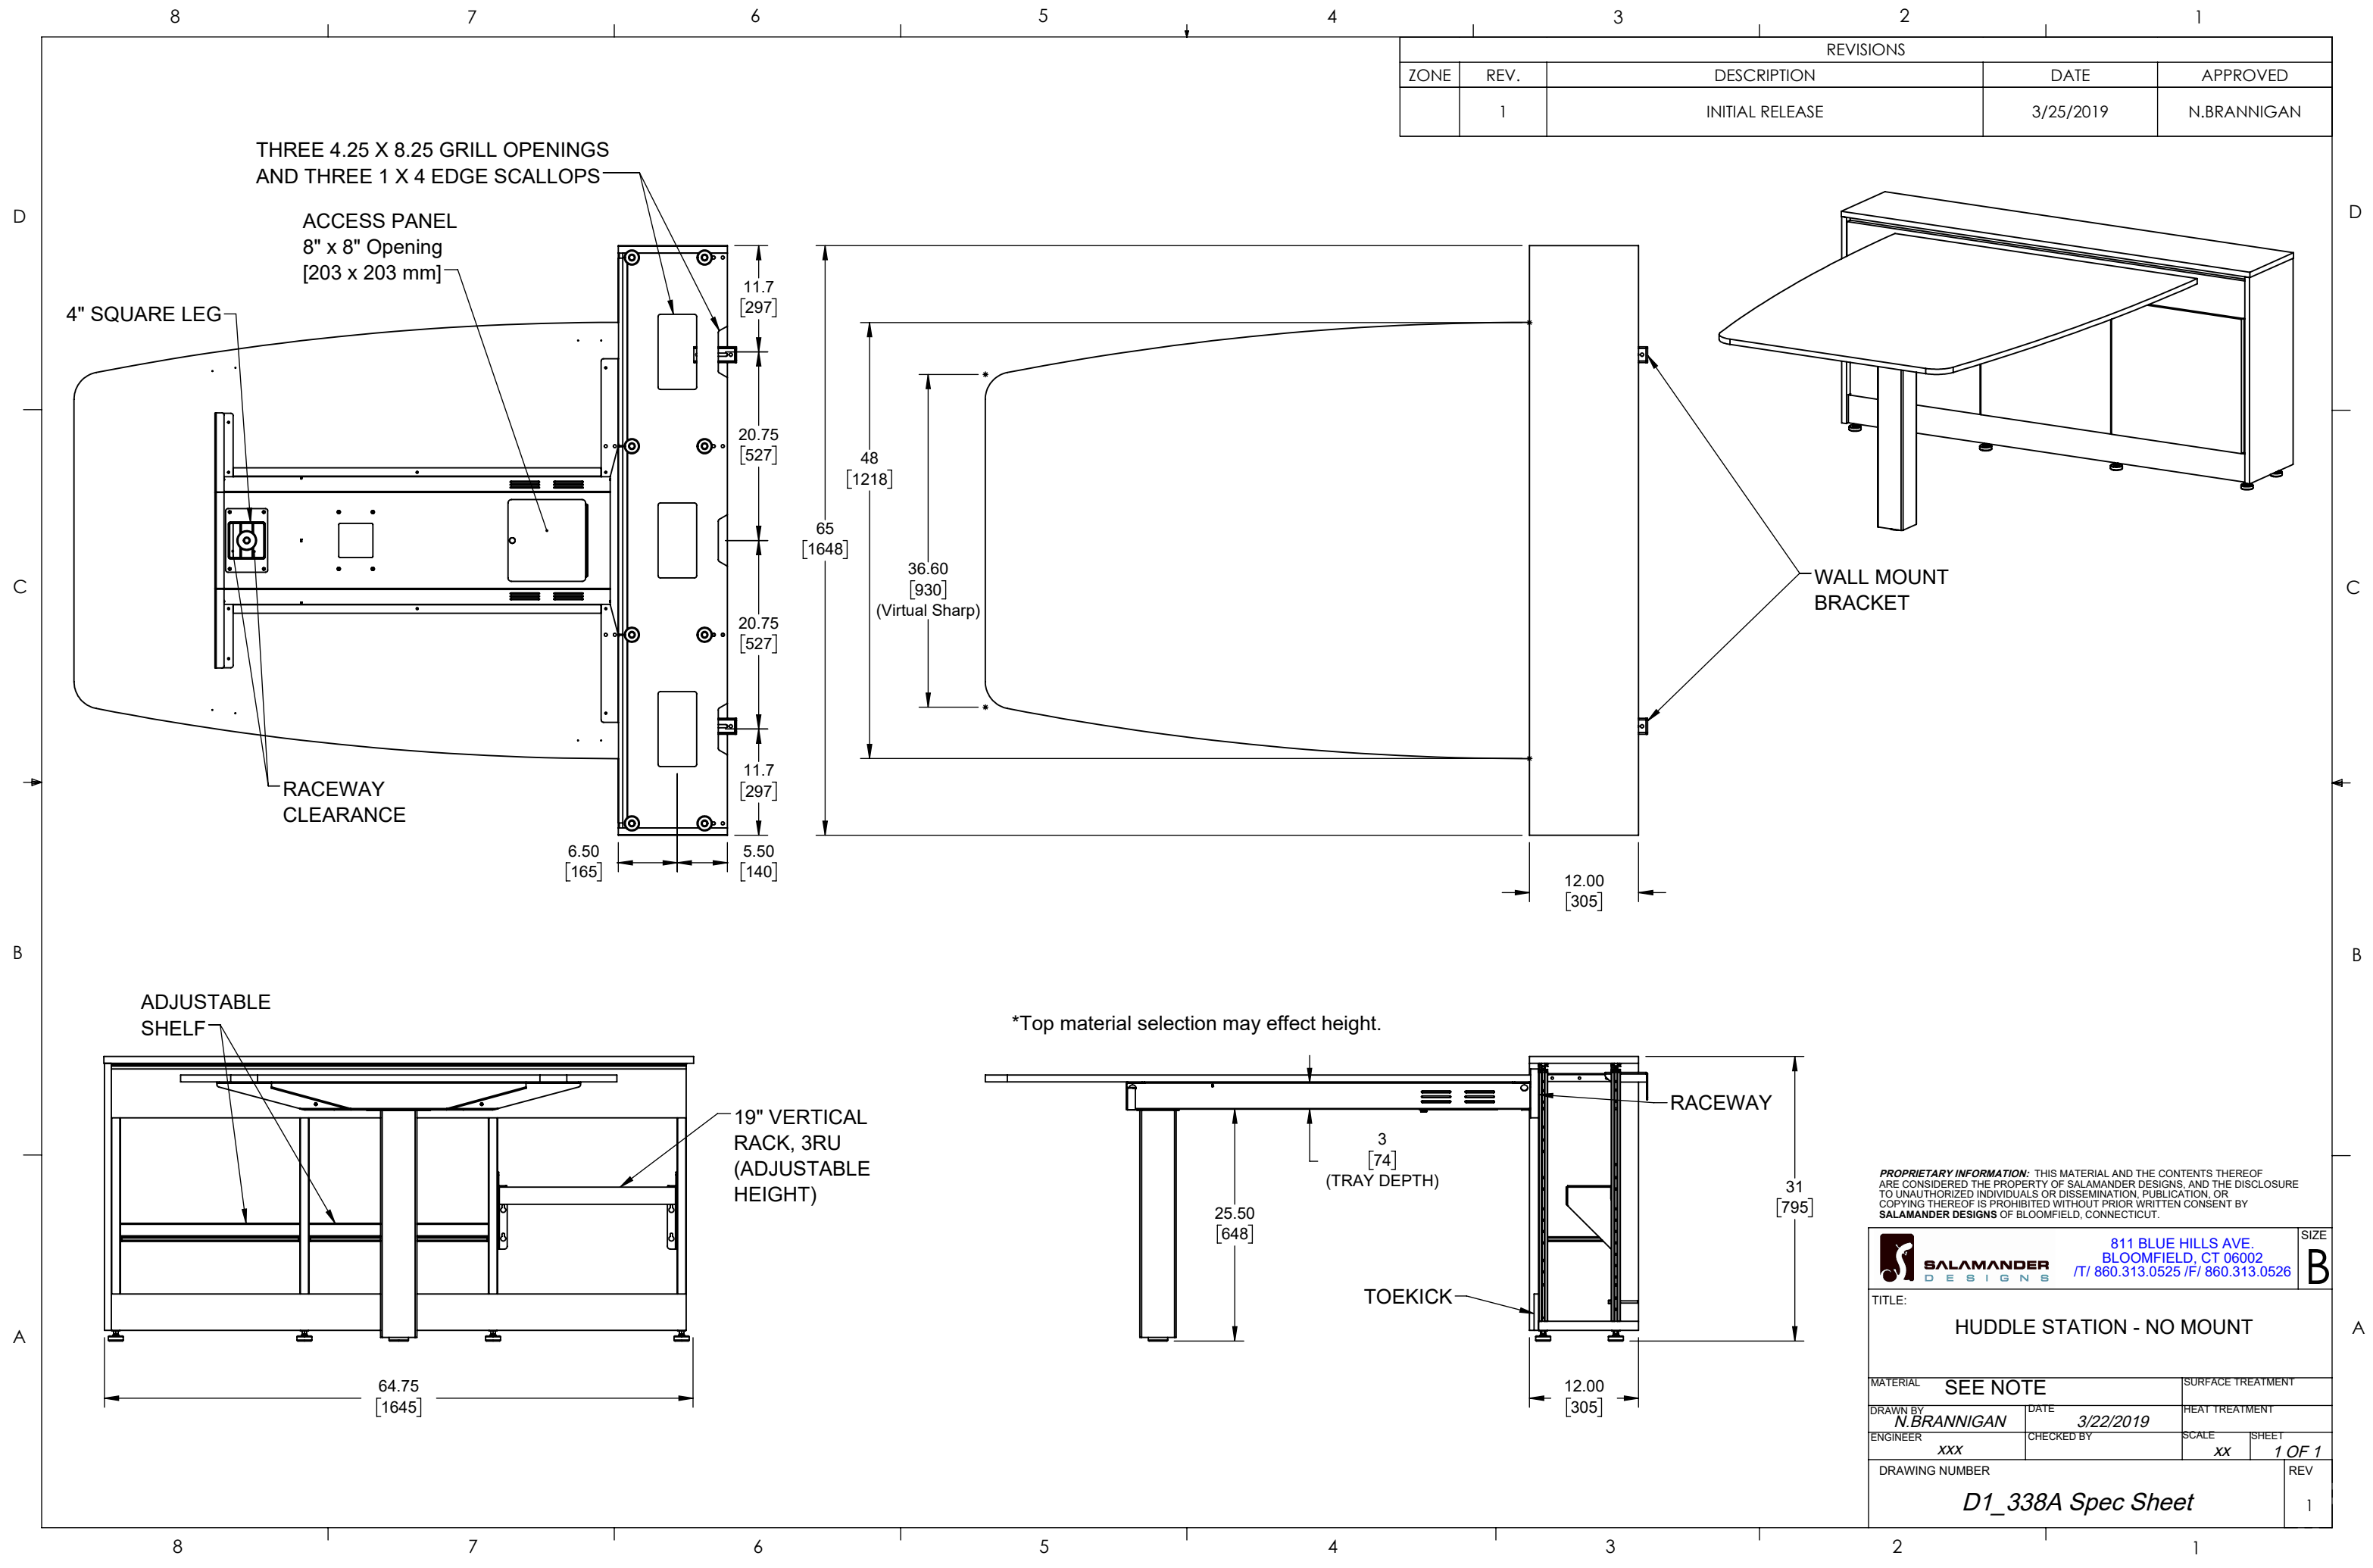

PROPRIETARY INFORMATION: THIS MATERIAL AND THE CONTENTS THEREOF ARE CONSIDERED THE PROPERTY OF SALAMANDER DESIGNS, AND THE DISCLOSURE TO UNAUTHORIZED INDIVIDUALS OR DISSEMINATION, PUBLICATION, OR COPYING THEREOF IS PROHIBITED WITHOUT PRIOR WRITTEN CONSENT BY SALAMANDER DESIGNS OF BLOOMFIELD, CONNECTICUT.


SALAMANDER DESIGNS
 811 BLUE HILLS AVE.
 BLOOMFIELD, CT 06002
 T/ 860.313.0525 / F/ 860.313.0526

TITLE: **Huddle Station - NO MOUNT**

MATERIAL	SEE NOTE	SURFACE TREATMENT	
DRAWN BY	N.BRANNIGAN	DATE	3/22/2019
ENGINEER	xxx	CHECKED BY	xx
		SCALE	1 OF 1

DRAWING NUMBER: **D1_338A Spec Sheet**

SIZE **B**

A

1